



SIDE STREET

SIDE STREET

DETAIL "A" - CENTERLINE DETAIL

6' min. with curb and gutter, (measured from face of curb) See General Note 4

SEE DETAIL "A" CENTERLINE DETAIL

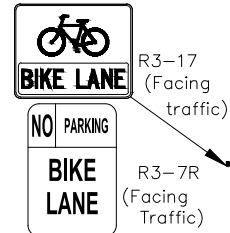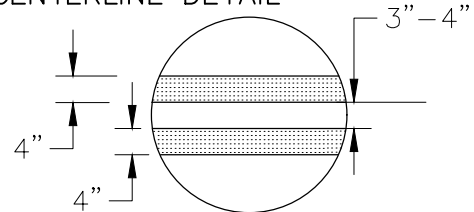


See General Note 3

PARKING PROHIBITED


4" Solid White

TRAVEL LANE

PARKING ALLOWED ADJACENT TO BIKE LANE

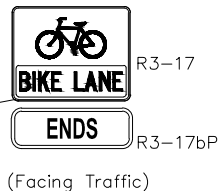

| LEGEND |   |
|--------|---|
|        | Sign  |
|        | Traffic Flow  |
|        | Lane line dimensions, are shown on the striping plans |
|        | Lane Width  |

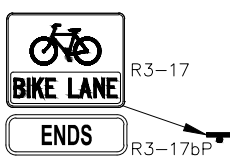

(Facing Traffic)

\* 6' min. from Stop Bar or Curb Return.

\* 4' min. to 30' max.

SEE CROSSWALK DETAIL



(Facing Traffic)

6' From Crosswalk

NOTES

1. Bicycle lane pavement markings typically repeated after each intersection or signalized driveway.
2. On uninterrupted sections of roadway, bicycle lane pavement markings typically repeated as follows:

- 1200' for 45 MPH or less roads
- 2500' for 50 MPH and greater roads.

COLLECTOR TWO-WAY STREET




BICYCLE PAVEMENT MARKINGS

TECHNICAL SPECIFICATION SECTION 02767

|                              |                |                   |
|------------------------------|----------------|-------------------|
| ENGINEERING AND PUBLIC WORKS | SCALE: N.T.S.  | DATE: 7/1/19      |
|                              | DSGN. BY: ENG. | SHEET NO.: 1 of 2 |
|                              | DRAWN BY: BCP  |                   |

## BIKE LANE SYMBOL MARKINGS

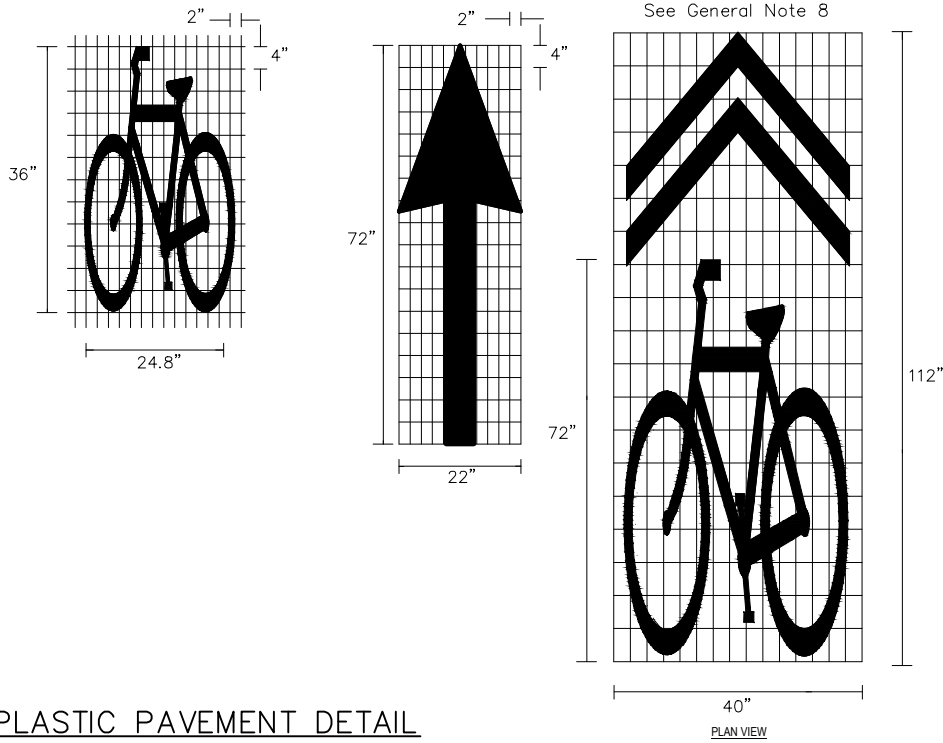

### THERMOPLASTIC PAVEMENT DETAIL (NOT TO SCALE)

#### GENERAL NOTES

1. All bicycle lane pavement markings shall be white unless otherwise noted and approved by the City Staff.
2. All pavement marking materials shall meet the required Public Works Technical Specifications.
3. Exact sign placement and details are shown elsewhere in the plans.
4. The current edition of AASHTO'S Guide for the Development of Bicycle Facilities should be referenced.
5. The "BIKE LANE" (R3-17) sign with the "AHEAD" (R3-17a) sign mounted directly below should be installed in advance of the beginning of a marked bike lane.
6. The "BIKE LANE" (R3-17) sign with the "END" (R3-17b) sign mounted directly below should be installed at the end of marked bicycle lane.
7. Shared-Lane Markings to be placed at least 4' from the face or edge of traveled way where there is no curb.