
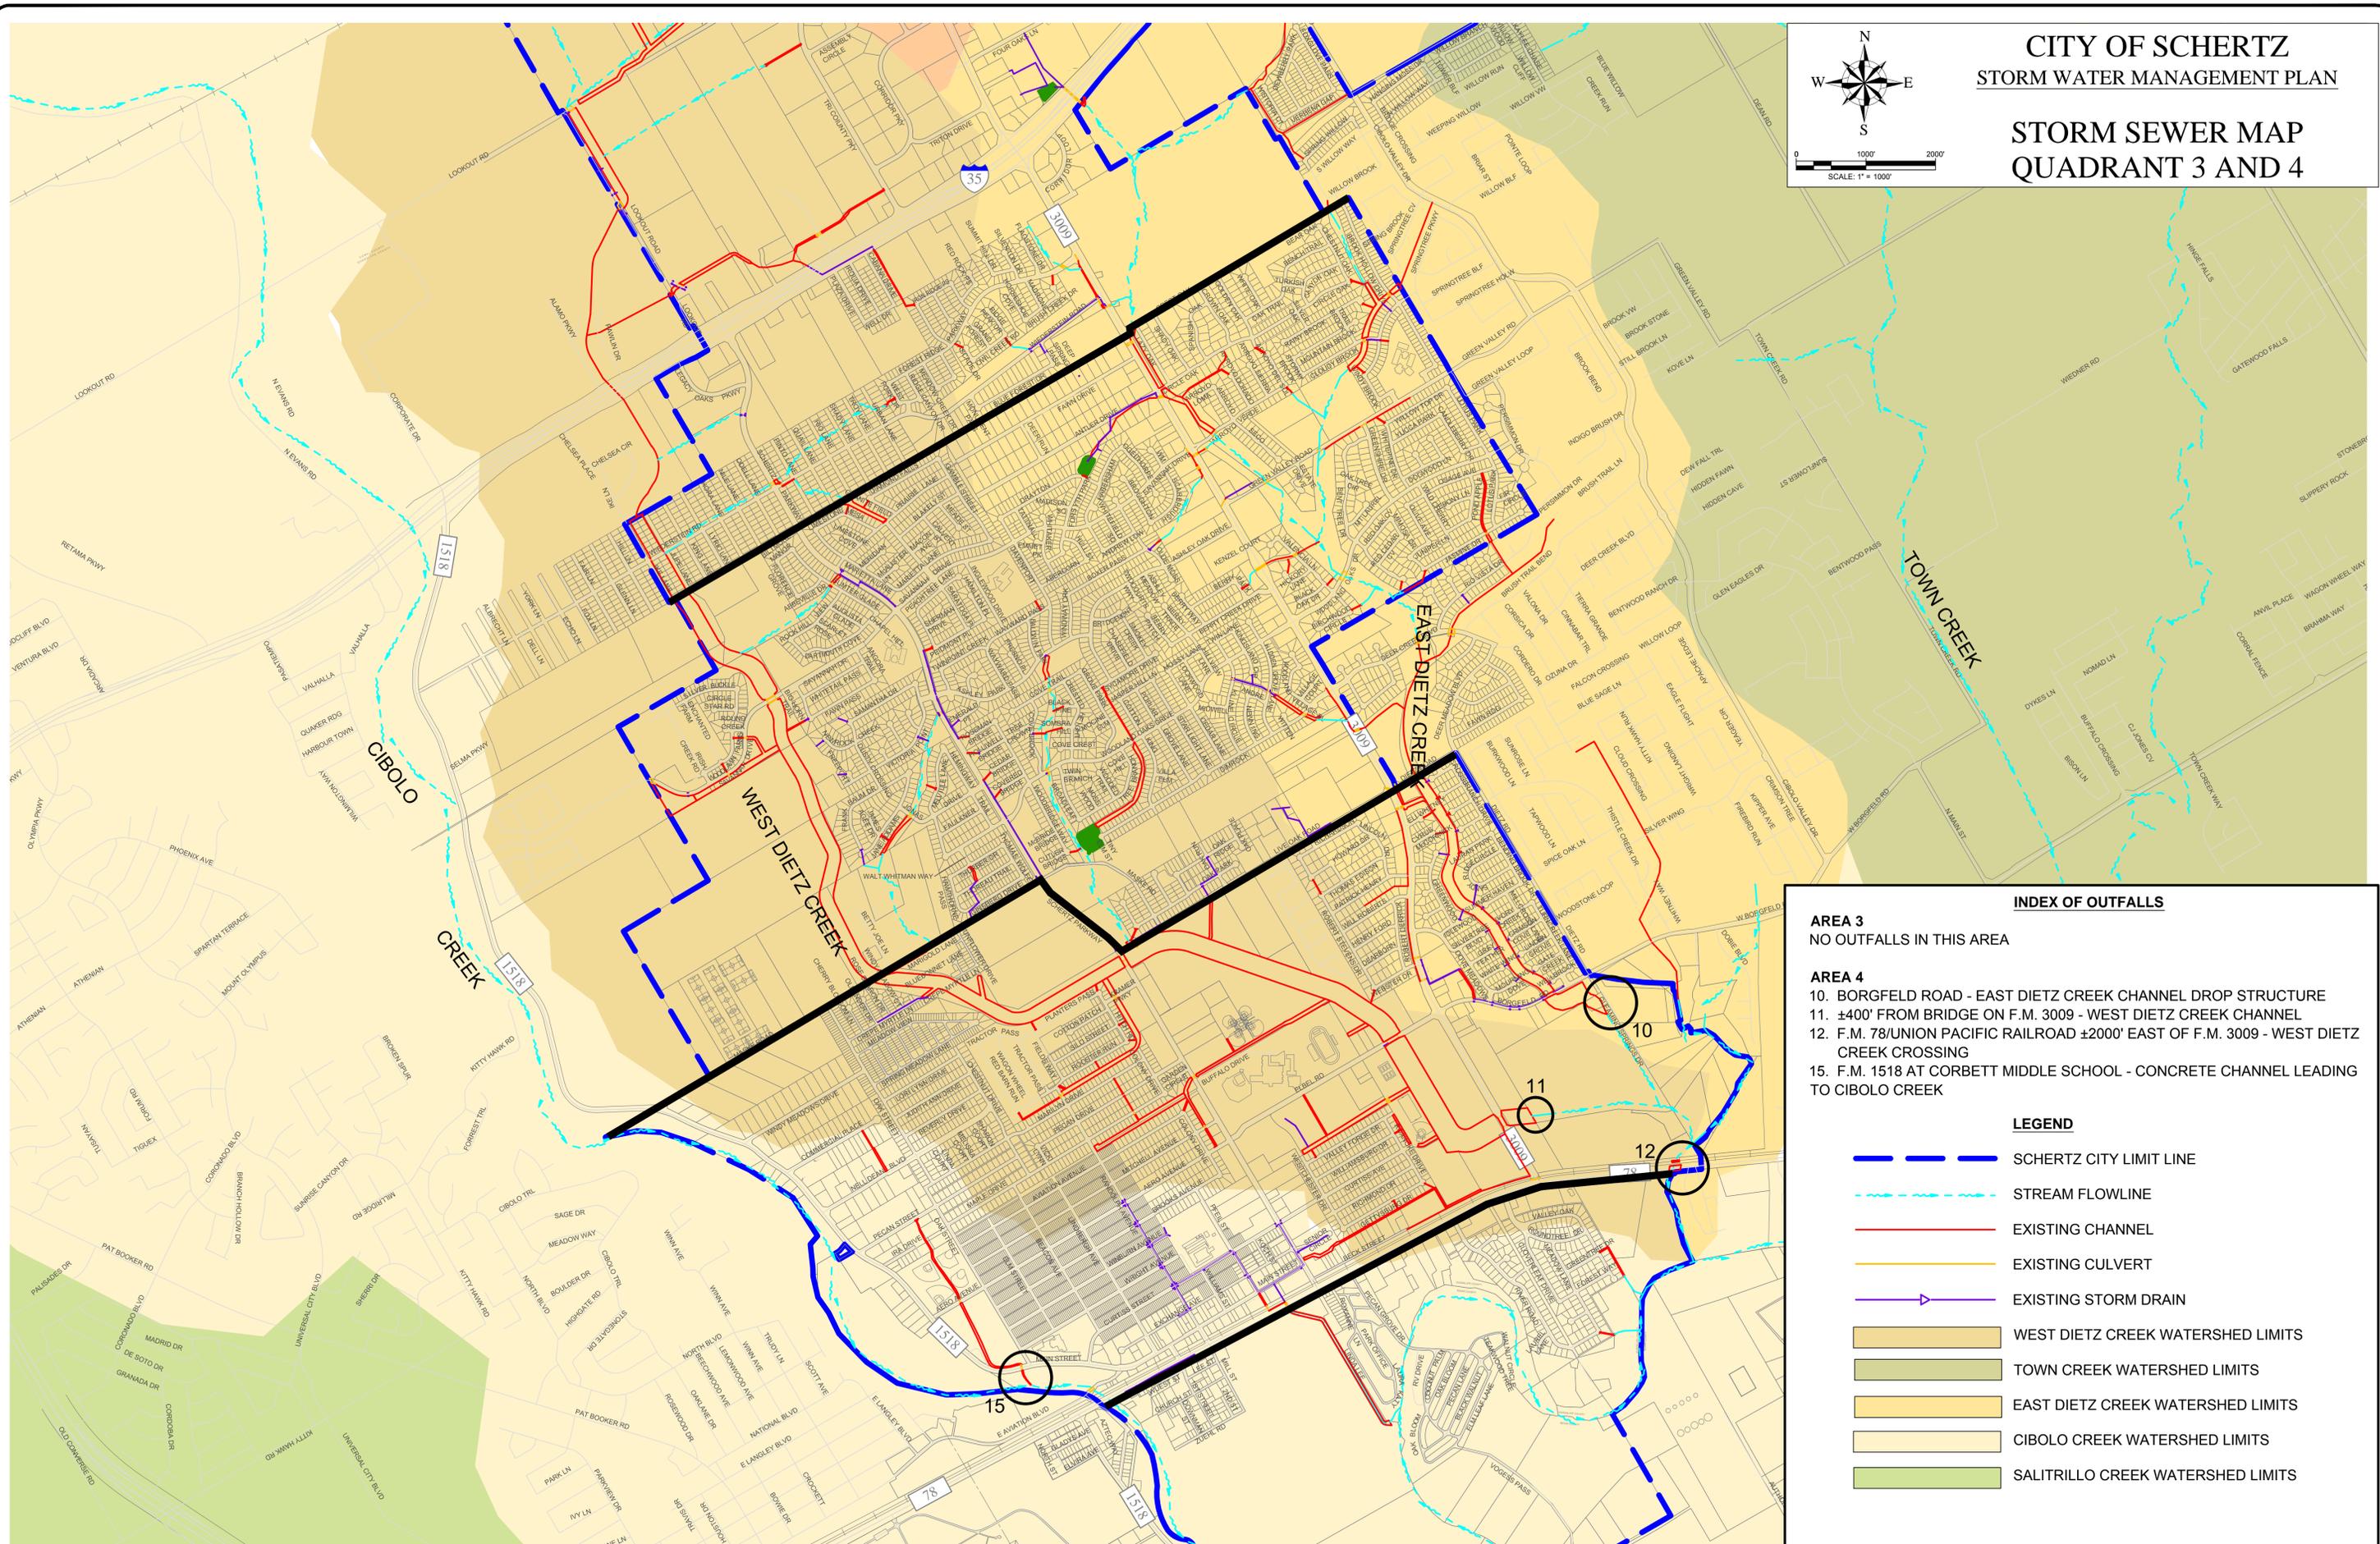


CITY OF SCHERTZ
STORM WATER MANAGEMENT PLAN

STORM SEWER MAP
QUADRANT 3 AND 4

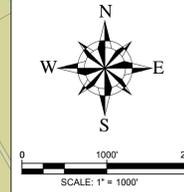

INDEX OF OUTFALLS

AREA 3

NO OUTFALLS IN THIS AREA

AREA 4

- 10. BORGFIELD ROAD - EAST DIETZ CREEK CHANNEL DROP STRUCTURE
- 11. ±400' FROM BRIDGE ON F.M. 3009 - WEST DIETZ CREEK CHANNEL
- 12. F.M. 78/UNION PACIFIC RAILROAD ±2000' EAST OF F.M. 3009 - WEST DIETZ CREEK CROSSING
- 15. F.M. 1518 AT CORBETT MIDDLE SCHOOL - CONCRETE CHANNEL LEADING TO CIBOLO CREEK

LEGEND

- SCHERTZ CITY LIMIT LINE
- STREAM FLOWLINE
- EXISTING CHANNEL
- EXISTING CULVERT
- EXISTING STORM DRAIN
- WEST DIETZ CREEK WATERSHED LIMITS
- TOWN CREEK WATERSHED LIMITS
- EAST DIETZ CREEK WATERSHED LIMITS
- CIBOLO CREEK WATERSHED LIMITS
- SALITRILLO CREEK WATERSHED LIMITS