



CITY OF SCHERTZ
STORM WATER MANAGEMENT PLAN

STORM SEWER MAP
QUADRANT 1

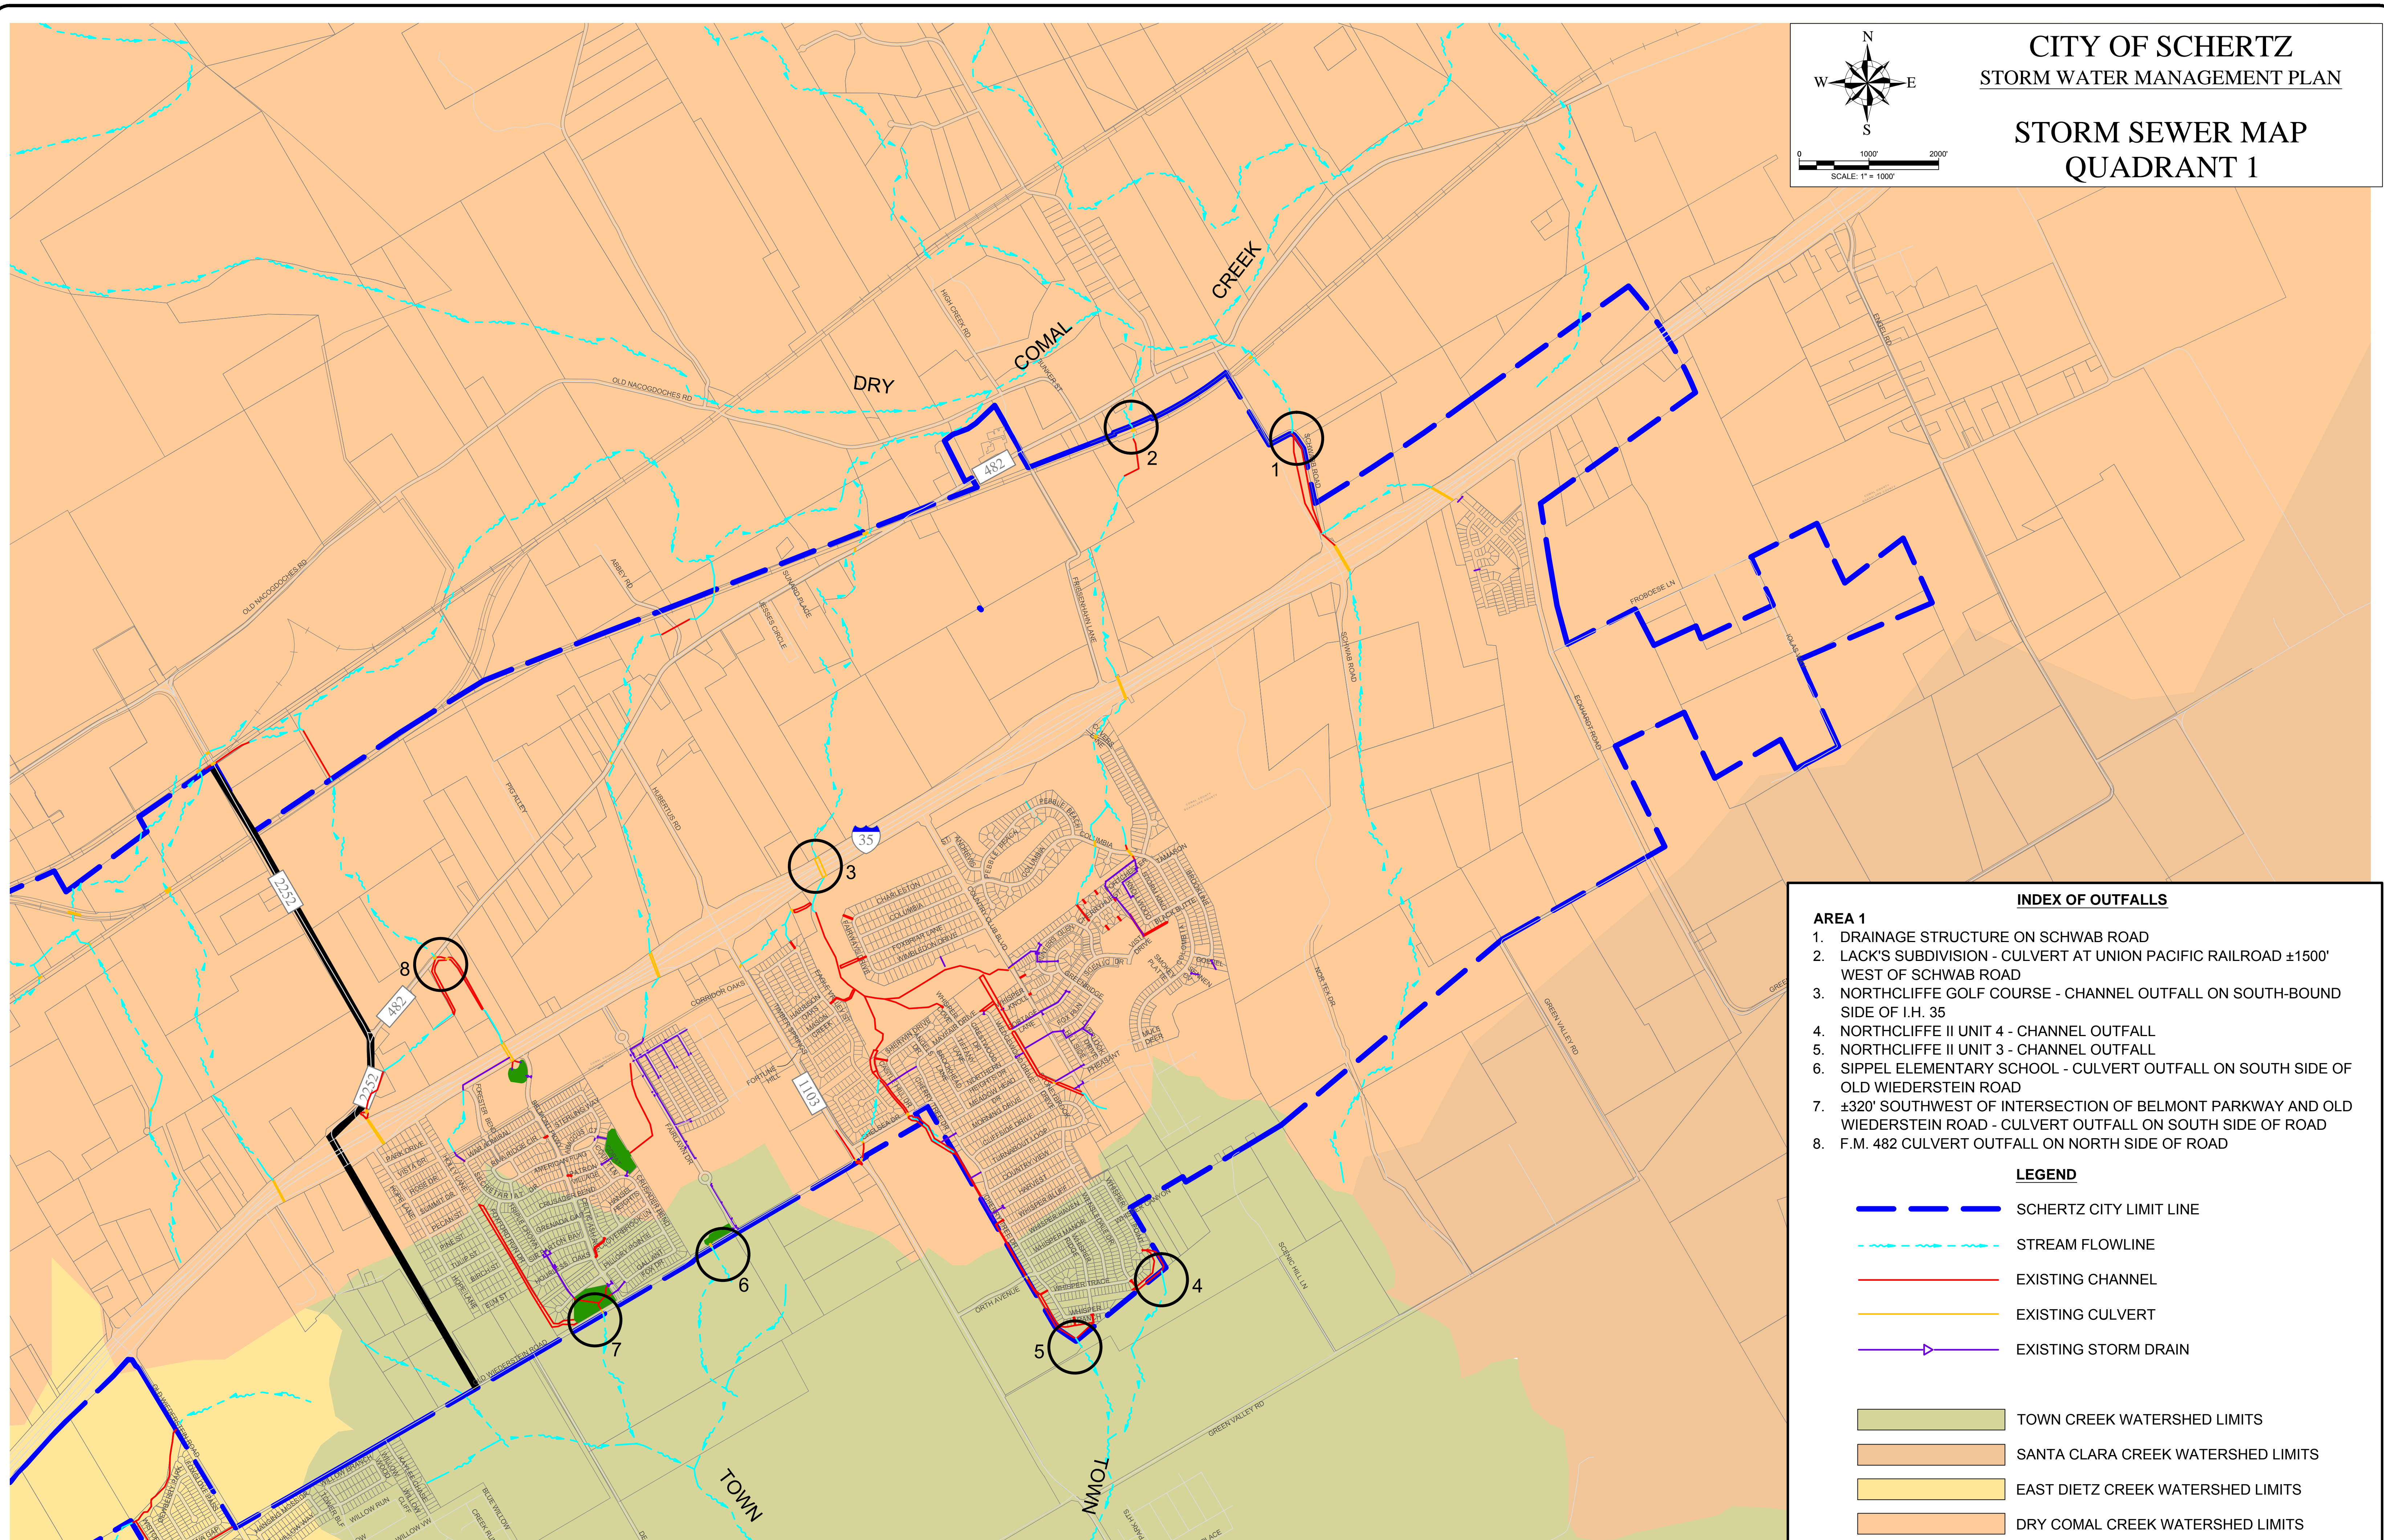

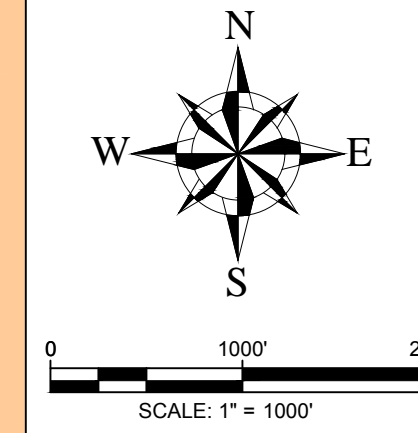




 



INDEX OF OUTFALLS

AREA 1

1. DRAINAGE STRUCTURE ON SCHWAB ROAD
2. LACK'S SUBDIVISION - CULVERT AT UNION PACIFIC RAILROAD ±1500' WEST OF SCHWAB ROAD
3. NORTHCLIFFE GOLF COURSE - CHANNEL OUTFALL ON SOUTH-BOUND SIDE OF I.H. 35
4. NORTHCLIFFE II UNIT 4 - CHANNEL OUTFALL
5. NORTHCLIFFE II UNIT 3 - CHANNEL OUTFALL
6. SIPPEL ELEMENTARY SCHOOL - CULVERT OUTFALL ON SOUTH SIDE OF OLD WIEDERSTEIN ROAD
7. ±320' SW OF INTERSECTION OF BELMONT PARKWAY AND OLD WIEDERSTEIN ROAD - CULVERT OUTFALL ON SOUTH SIDE OF ROAD
8. F.M. 482 CULVERT OUTFALL ON NORTH SIDE OF ROAD

LEGEND

-  SCHERTZ CITY LIMIT LINE
-  STREAM FLOWLINE
-  EXISTING CHANNEL
-  EXISTING CULVERT
-  EXISTING STORM DRAIN
-  TOWN CREEK WATERSHED LIMITS
-  SANTA CLARA CREEK WATERSHED LIMITS
-  EAST DIETZ CREEK WATERSHED LIMITS
-  DRY COMAL CREEK WATERSHED LIMITS